


PA3PE3 A - A - M 1:100

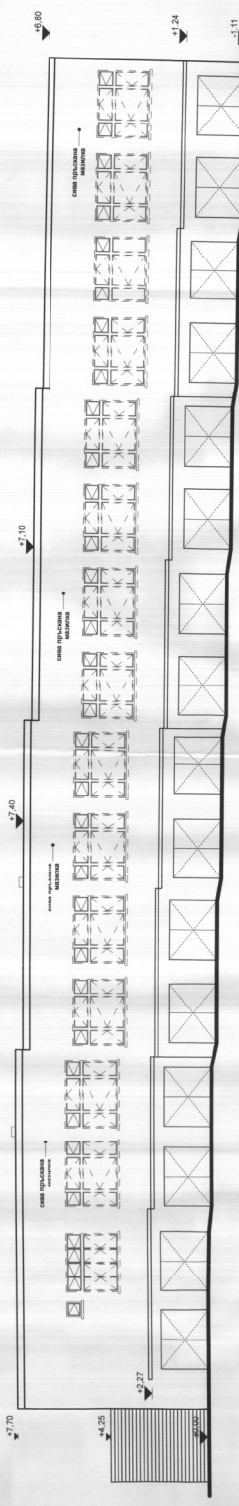

ФАСАДА ЮГ - М 1:100